


# CONSTRUCTION DETAIL NO. 24c

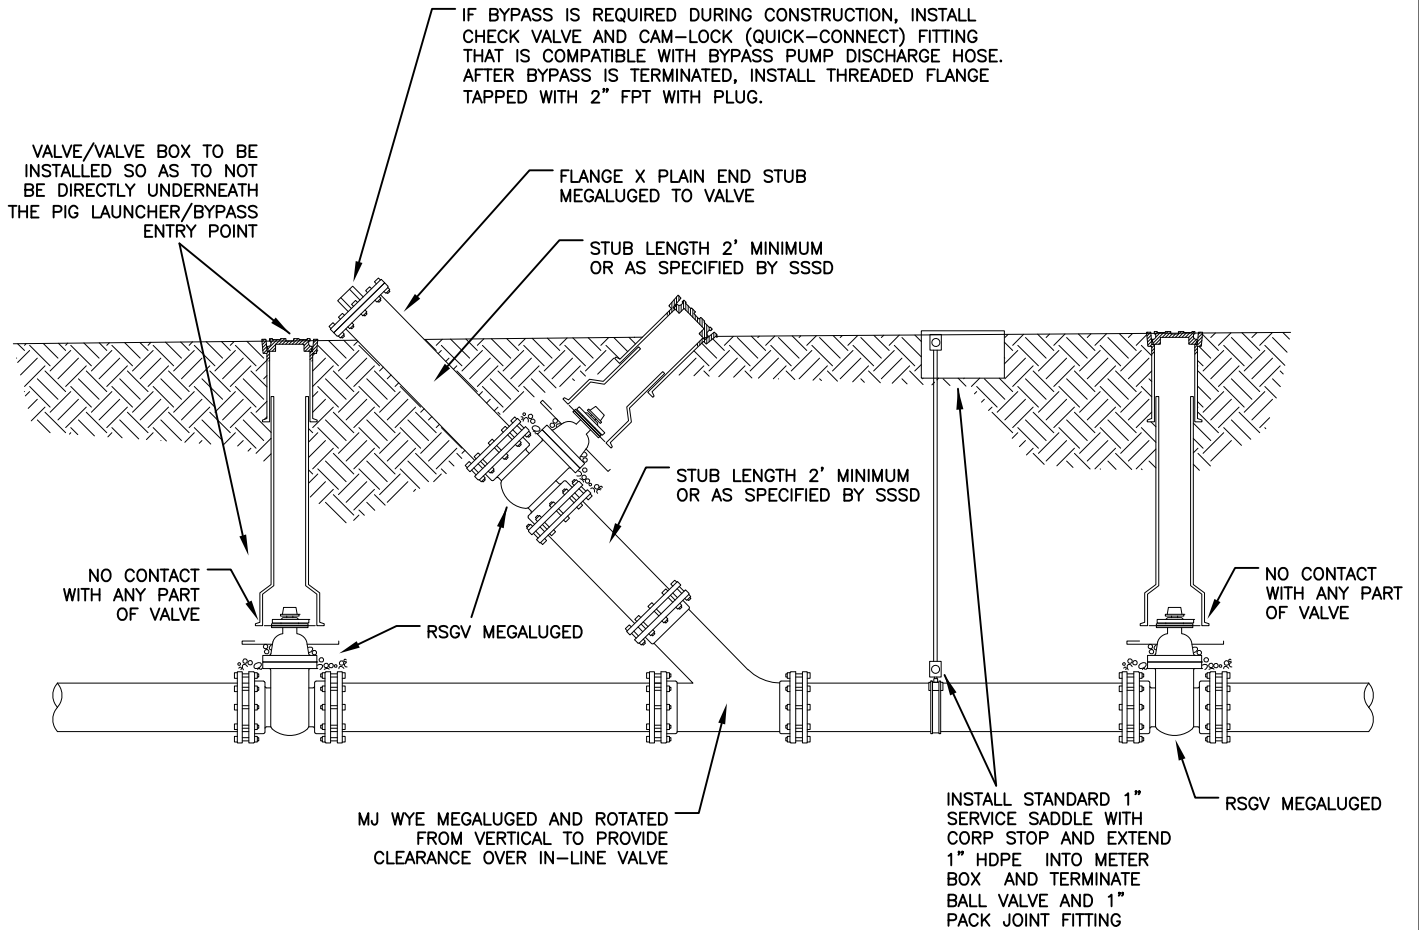

TYPICAL PIG LAUNCHER/BYPASS CONNECTION

**NOTE**

1- ALL MJ JOINTS RESTRAINED

THE INTENT OF THIS DETAIL IS TO CLARIFY AND NOT SUPERSEDE OR MODIFY THE SPECIFIC REQUIREMENTS AS LISTED IN THE SPECIFICATIONS



PIG LAUNCHER  
FOR NEW  
INSTALLATION

SCALE: NTS

REVISION DATE: 11/18/2021